



1 SOUTH ELEVATION
SCALE: 1/8" = 1'-0"



2 NORTH ELEVATION
SCALE: 1/8" = 1'-0"


VARIOUS SHADES OF RED BRICK
CANVAS AWNINGS



3 WEST ELEVATION
SCALE: 1/8" = 1'-0"



4 EAST ELEVATION
SCALE: 1/8" = 1'-0"

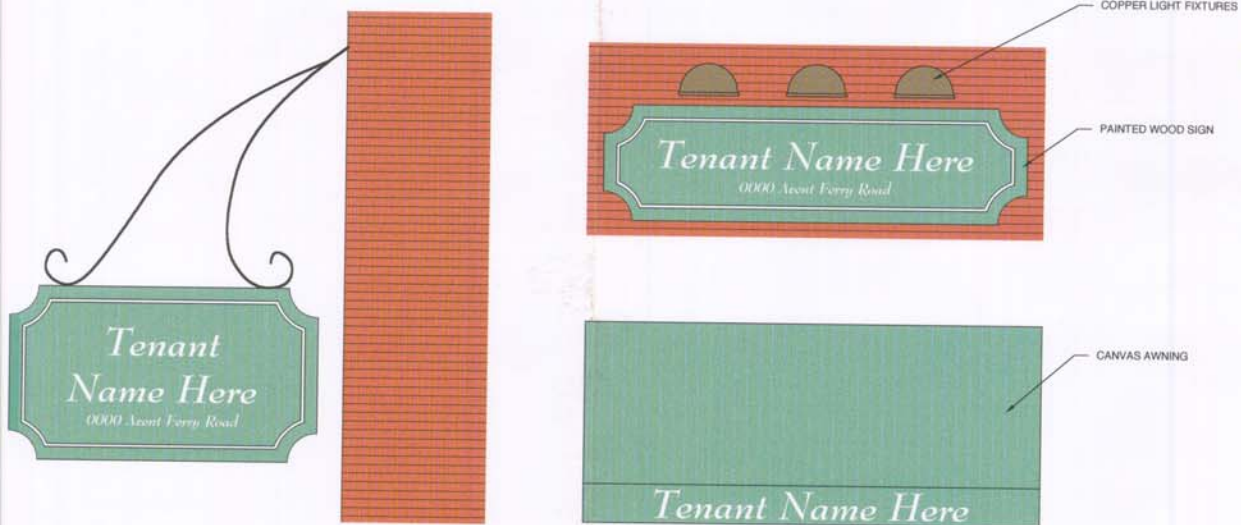

3 SIGNAGE
SCALE: 1/2" = 1'-0"

SIZING OF SIGNAGE BASED ON A TYPICAL FACADE OF 20' WIDE AND 28' TALL. TOTAL AREA BEING 520 SF. A PROJECTING SIGN CAN BE UP TO 8% OF THE TOTAL AREA WHICH EQUALS 41.6 SF. AWNING SIGNAGE IS CONSIDERED A PROJECTING SIGN. A WALL SIGN CAN BE UP TO 5% OF THE TOTAL AREA WHICH EQUALS 26 SF.

ALL SIGNAGE SHALL COMPLY WITH TOWN OF HOLLY SPRINGS SIGN STANDARDS FOR THE TOWN CENTER OVERLAY DISTRICT.

**WEEKS
TURNER
ARCHITECTURE**

WEEKS TURNER ARCHITECTURE, PA
3305-B Durham Drive
Raleigh, North Carolina 27603
919.779.9797 fax: 919.779.0626
email: wtarch@mindspring.com

APPROVED AS NOTED

1-4-01 1-16-01
Planning Board Town Board

Planning & Zoning

Engineering

Permits & Construction



**NOT FOR
CONSTRUCTION**

PROJECT TITLE
**MIM'S TOWNE
SQUARE**
AVENT FERRY ROAD
HOLLY SPRINGS, NORTH CAROLINA

PROJECT NO.
0024

DRAWING TITLE
PRESENTATION

SHEET 1 OF 1

AI

PLOT DATE 12/19/00
ISSUE DATE 09/06/00
REVISION 10/02/00

RECEIVED
DEC 20 2000
PLAN & DEV

These plans are intended to comply with State and Local Building Codes and ordinances. However, they have not been reviewed for ADA compliance. This original sheet is 24" x 36"; other dimensions include 1/4" sheet allowed.
All information on this sheet is the property of Weeks Turner Architecture and may not be duplicated, in whole or in part, without written authorization from Weeks Turner Architecture.