
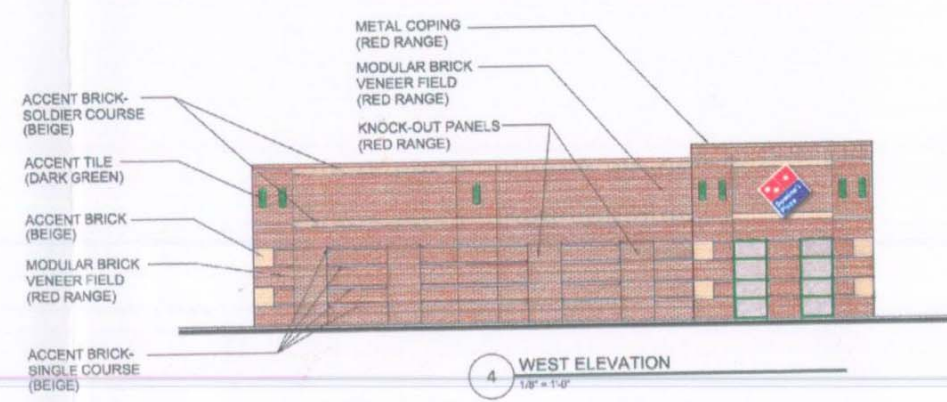
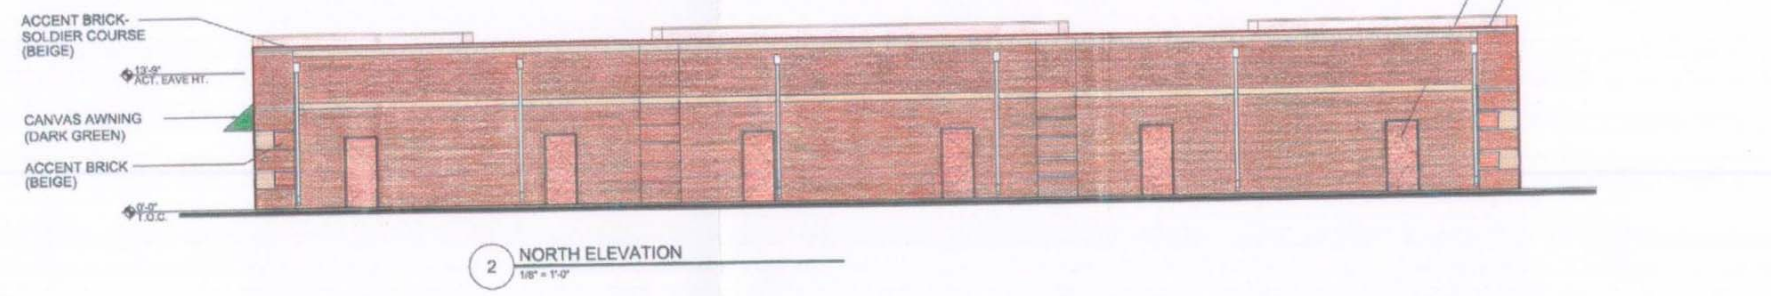


© JERRY TURNER & ASSOCIATES, INC. THIS DOCUMENT IS THE PROPERTY OF JERRY TURNER & ASSOCIATES, INC. ALL RIGHTS ARE RESERVED AND ANY REPRODUCTION, REPRODUCTION, OR OTHER USE OF THIS DOCUMENT WITHOUT THE PRIOR PERMISSION OF JERRY TURNER & ASSOCIATES, INC. IS EXPRESSLY PROHIBITED.

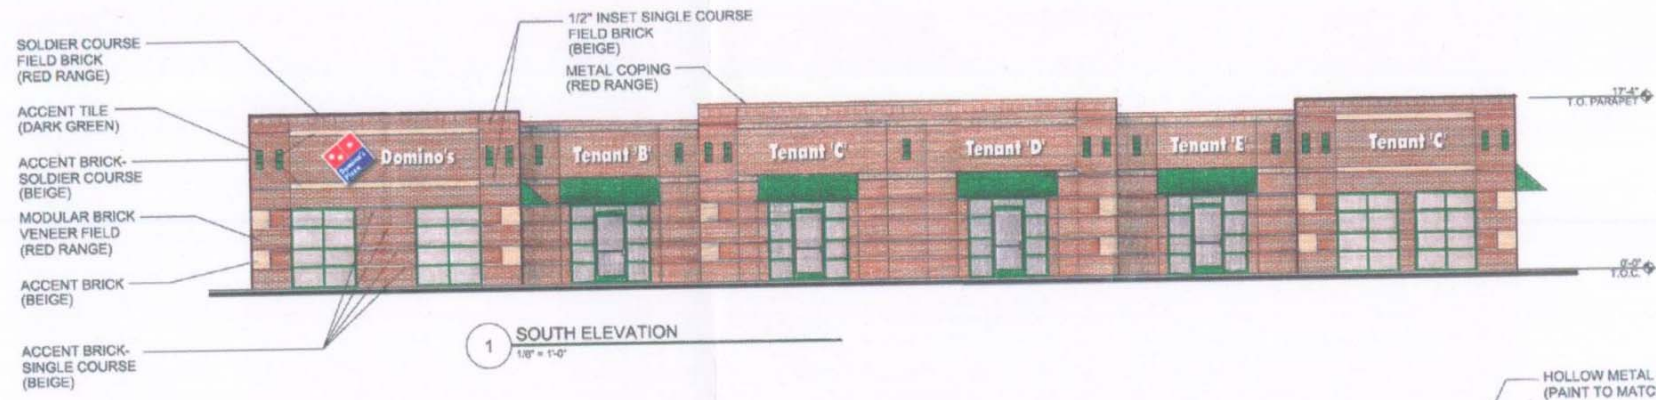

NOTE: ARCHITECTURE BY BOBBITT & ASSOCIATES, INC.
 600 GERMANTOWN ROAD, RALEIGH, NORTH CAROLINA 27607, (919) 851-1980.
 SIGN LOCATIONS ARE ILLUSTRATIVE. EXACT LOCATIONS TO BE DEFINED AT
 TIME OF PERMIT APPLICATION.

RECEIVED

NOV 12 2002

PLANNING & ZONING



JERRY TURNER & ASSOCIATES, INC.
 Landscape Architecture
 Land Planning
 Environmental Design

803 Jones Franklin Road
 Raleigh, North Carolina 27606
 (919) 851-7150 fax (919) 851-7547

277 S.E. 5th Avenue
 Delray Beach, Florida 33483
 (561) 278-0453 fax (561) 272-7503

PROJECT
WINDCREST COMMERCIAL
 HOLLY SPRINGS, NC

REVISIONS

DRAWN _____ CHECKED _____

SCALE _____ DATE _____

TITLE

WALL SIGN LOCATIONS

FILE NO. _____ JOB NO. _____

SEAL _____ SHEET NO. _____