



559 JONES FRANKLIN ROAD
Raleigh, N.C. 27606
Bus: 919 851 8077
Fax: 919 851 8107

TRANSPORTATION PLANNING/DESIGN - BRIDGE/STRUCTURE DESIGN
CIVIL/SITE DESIGN - GIS/GPS - CONSTRUCTION OBSERVATION

BRIDGE NO.: GABLE RIDGE


COUNTY: WAKE

INSPECTION DATE: 1/12/09

DRAWN BY: JTD

CHECKED BY: MWC

DATE: 1/12/09

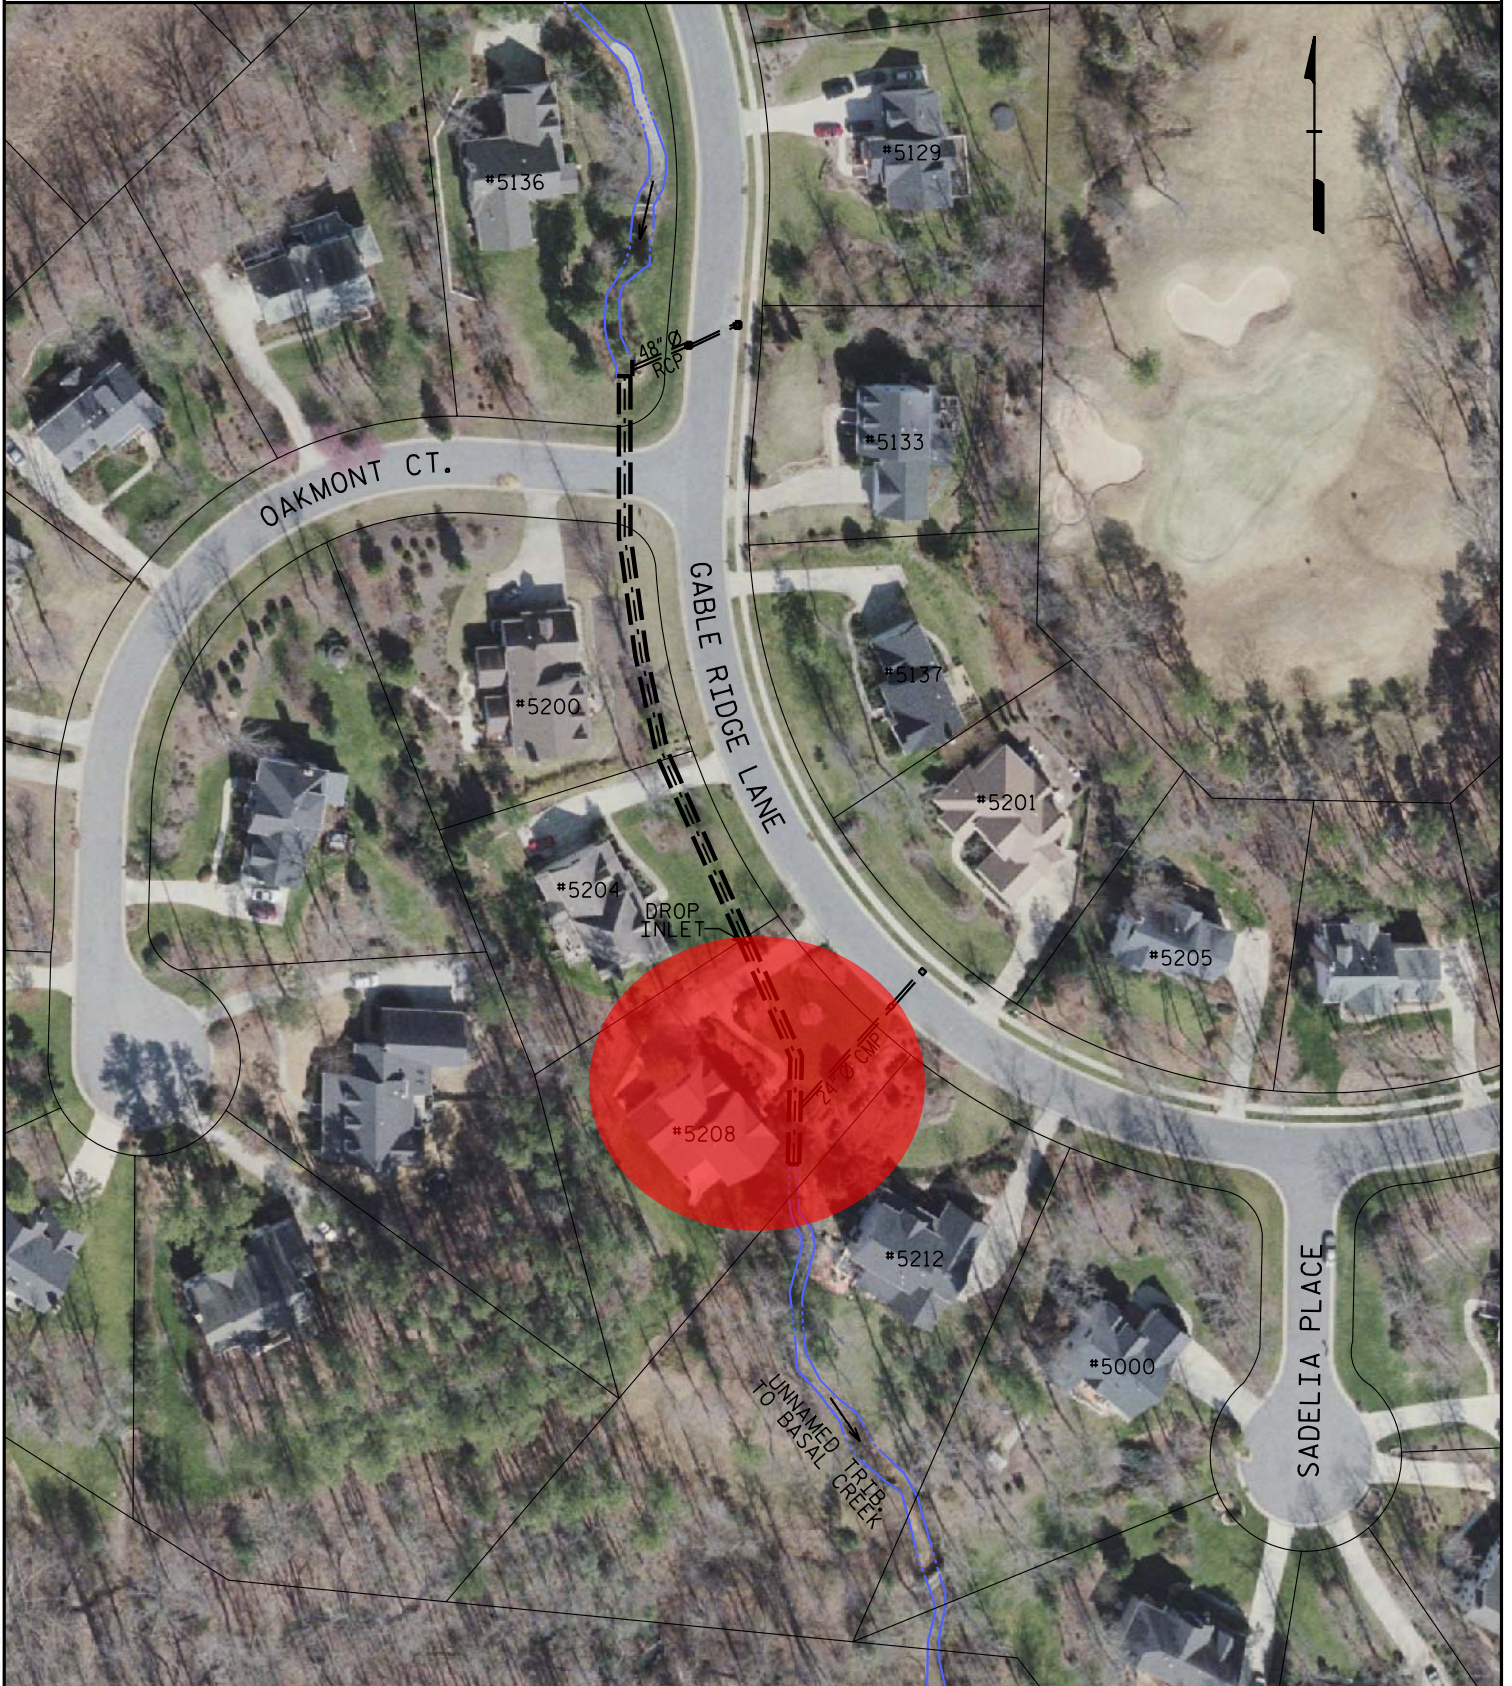

P:\2009\09\32122 Holly Springs-GableRidgeCiv.fresp\GIS\LOCAT ION SKETCH.dgn
1/27/2009 3:40:48 PM