


LEGEND

- BUILDINGS
- IMPACTED STRUCTURES
- EXISTING RIGHT OF WAY
- PROPOSED RIGHT OF WAY
- LIMITS OF IMPACT
- EXISTING ROADWAY
- EXISTING ROADWAY TO BE REMOVED
- EXISTING ROADWAY TO BE RESURFACED
- PROPOSED ROADWAY
- PROPOSED CURB AND GUTTER, ISLAND, SIDEWALK, OR DRIVEWAY
- EXISTING SIGNAL
- EXISTING PEDESTRIAN CROSSING SIGNAL

NOTES

PRELIMINARY DESIGN SHOWN AND MAY CHANGE BASED UPON AGENCY REVIEW.

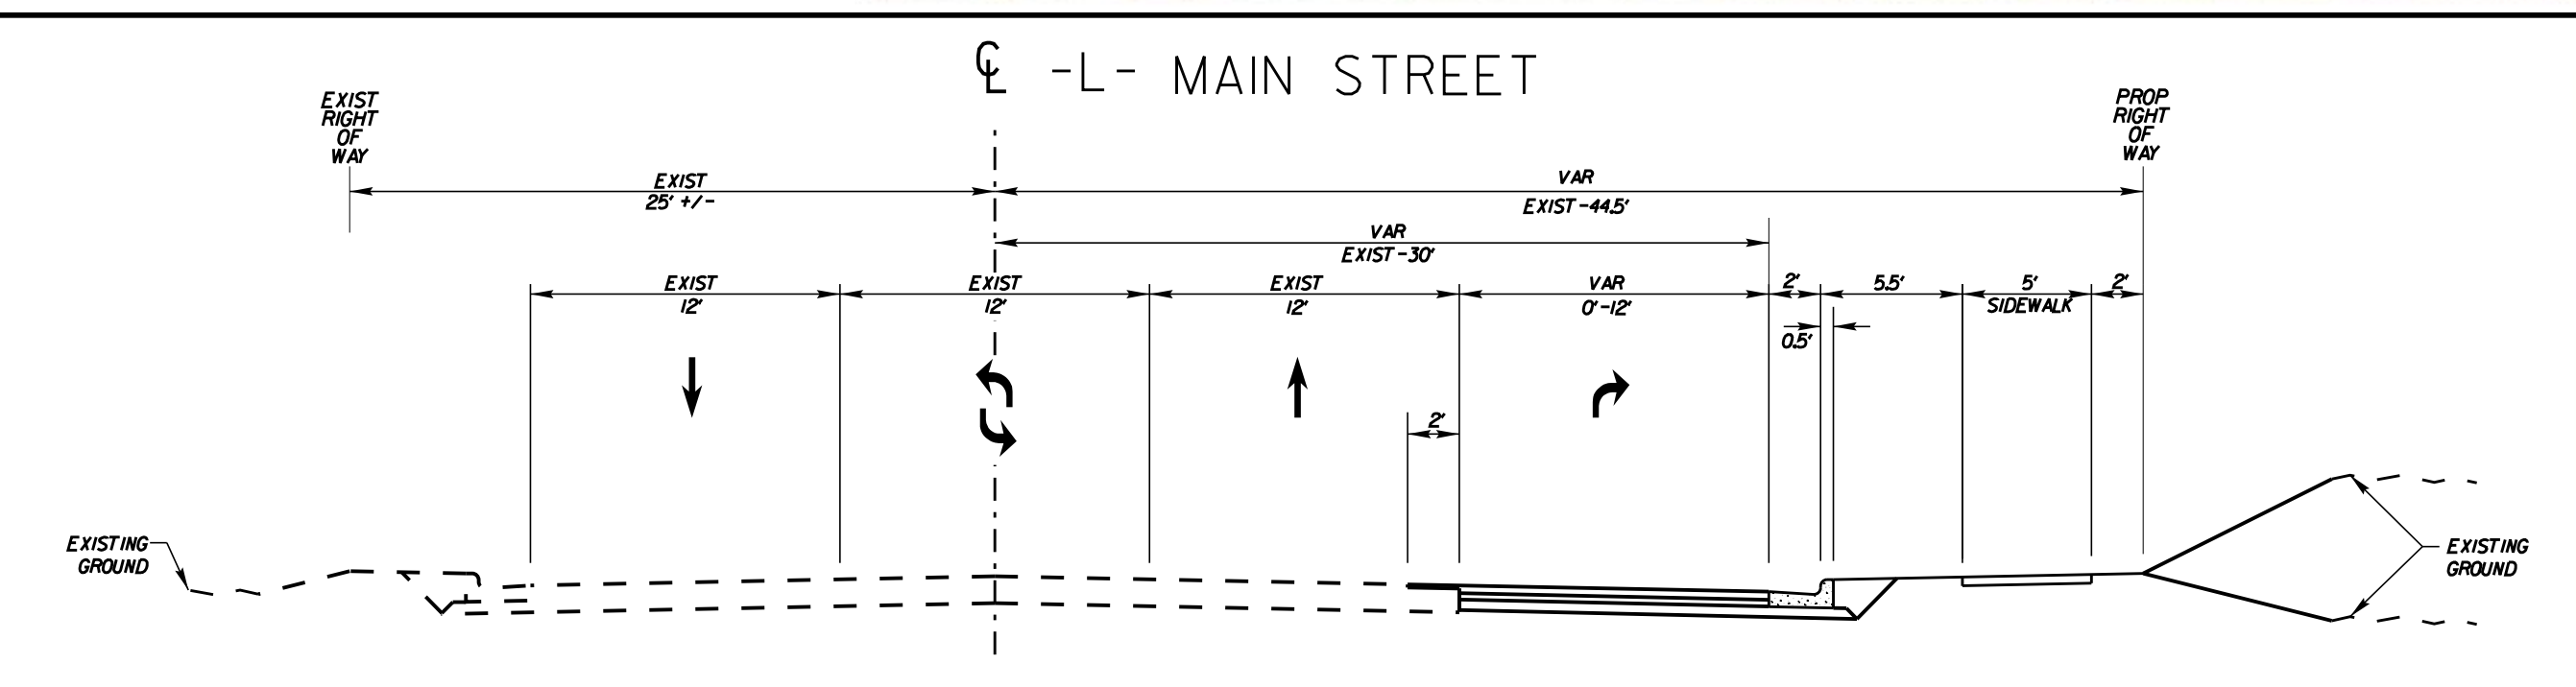

MAIN STREET (NC-55) RIGHT TURN LANE
 TOHS PROJECT: 19-001
 HOLLY SPRINGS, NC
 OCTOBER 2019
 PUBLIC INFORMATION MAP


PREPARED FOR:



PREPARED BY:

Kimley»Horn

© 2019 KIMLEY-HORN AND ASSOCIATES, INC.
 300 WEST MORGAN STREET, SUITE 1500, DURHAM, NC, 27701

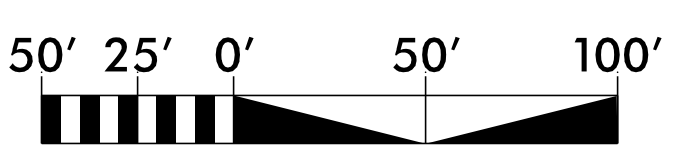

SCALE